


Legend table with symbols for corner monuments, easements, and various utility lines (water, gas, electric, etc.).

LINE TABLE with columns for ID, DISTANCE, and BEARING.

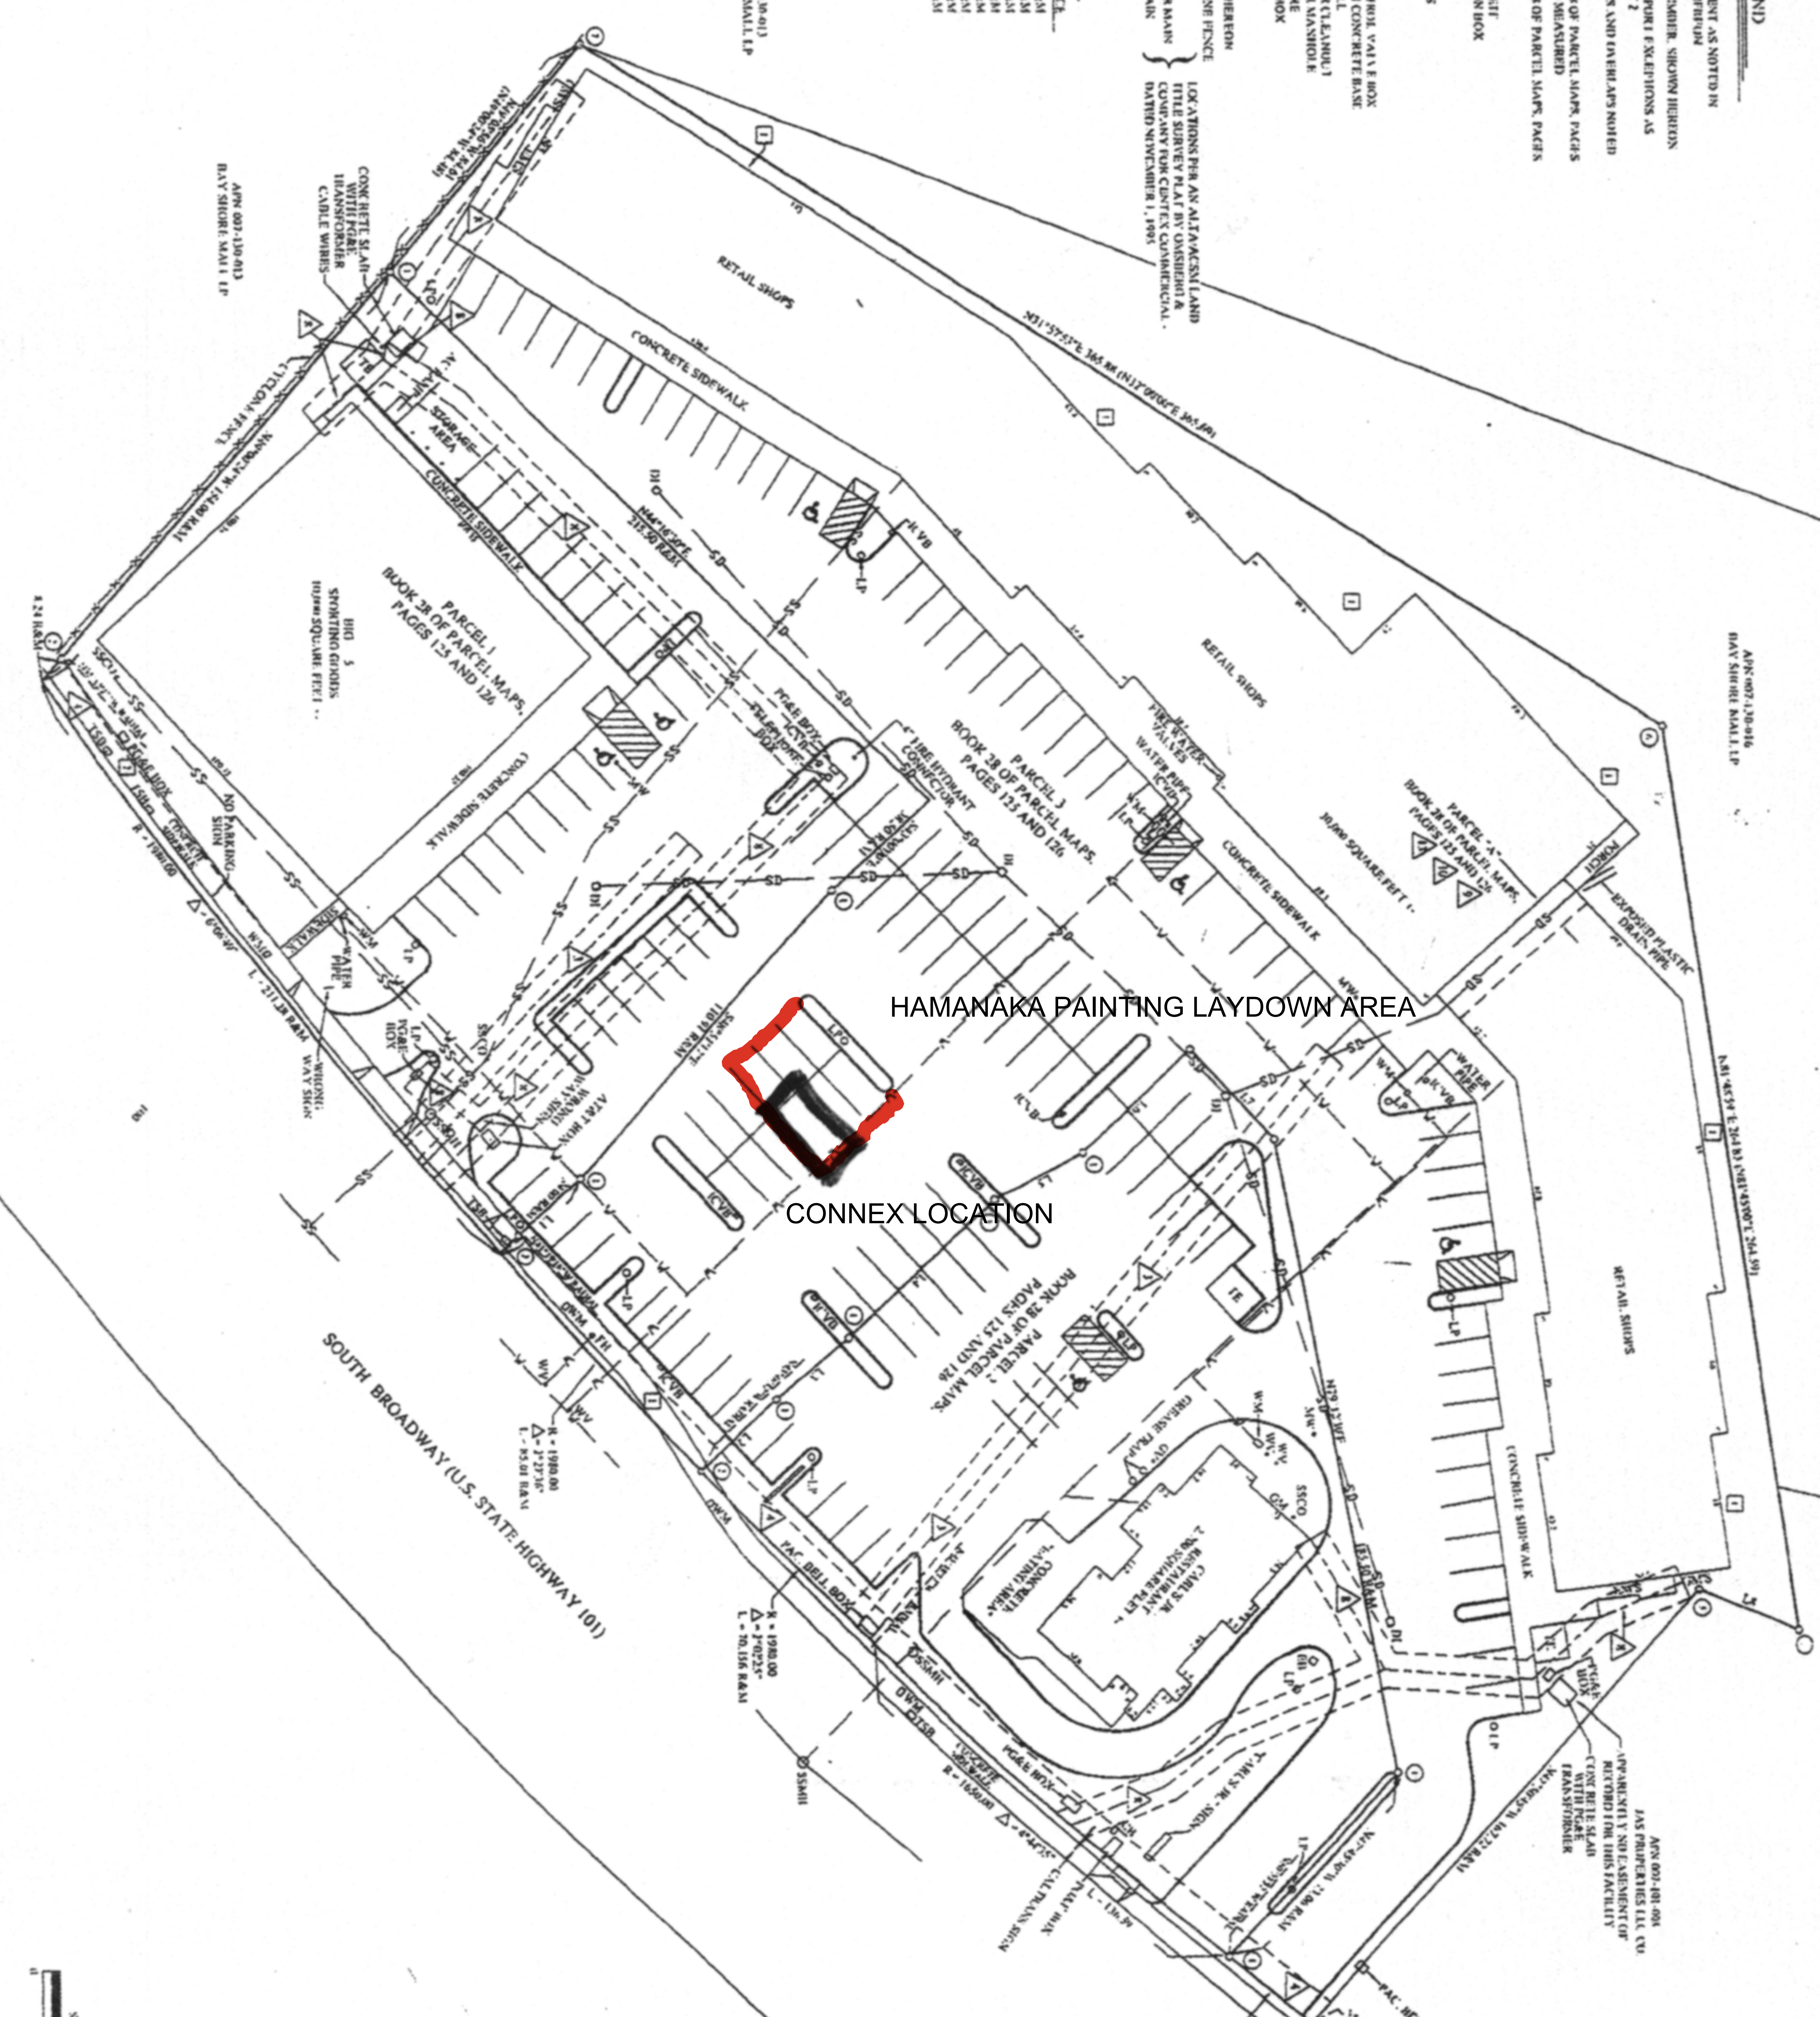

HAMANAKA PAINTING LAYDOWN AREA
CONNEX LOCATION



VICTORIA PLACE
AT/A/C/S/M LAND TITLE SURVEY
FOR
ARGO VICTORIA, LLC, A DELAWARE
LIMITED LIABILITY COMPANY

PRELIMINARY
SURVEYOR'S STATEMENT
TO AFRIO VICTORIA, LLC, A DELAWARE LIMITED LIABILITY COMPANY...

- CORNER NOTES
1. FOUND 1 1/2" ALUMINUM CAP, STAMPED "GOSBORG & CO. 13 1100" ON BROADWAY...

ENCROACHMENTS & OVERLAPS NOTED
1. FRESHMAN RAUN CROSS THE SUBJECT PROPERTY. THE RAUN APPEARS TO BE A SHUTTER CUT TO THE DASHBORO MAIL...

